
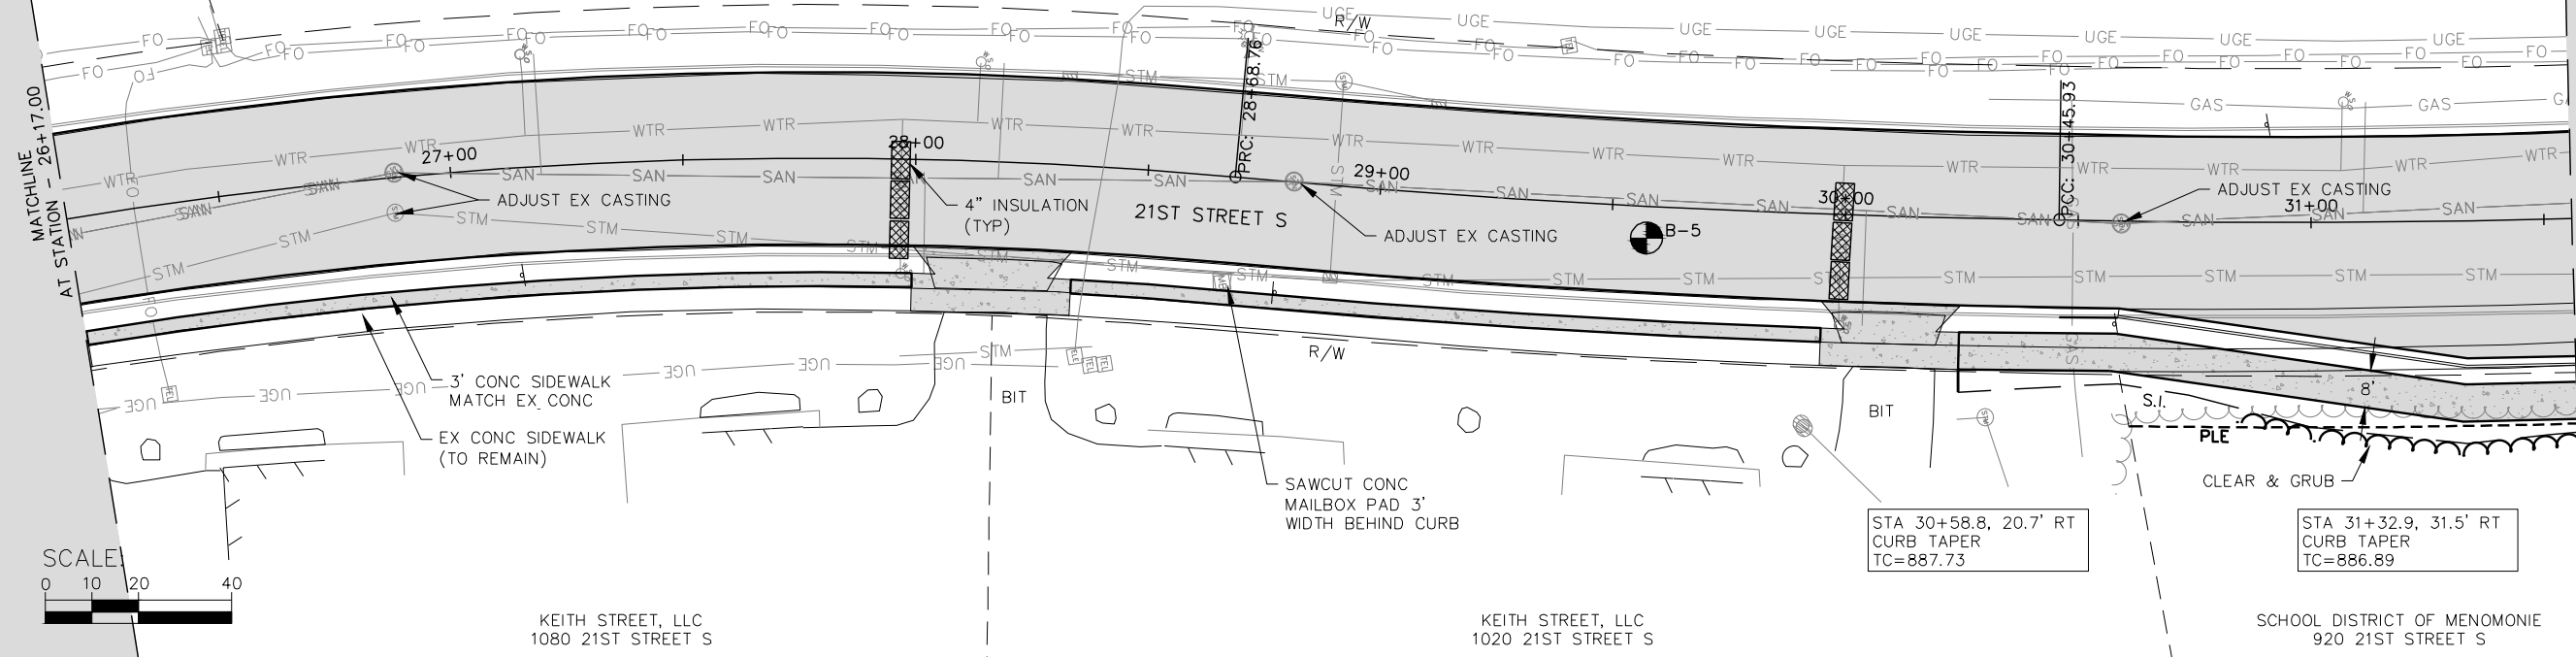



INC LIBERTY CHRISTIAN CENTER  
21ST STREET S

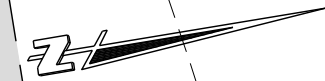

KEITH STREET, LLC  
1080 21ST STREET S

KEITH STREET, LLC  
1020 21ST STREET S

SCHOOL DISTRICT OF MENOMONIE  
920 21ST STREET S

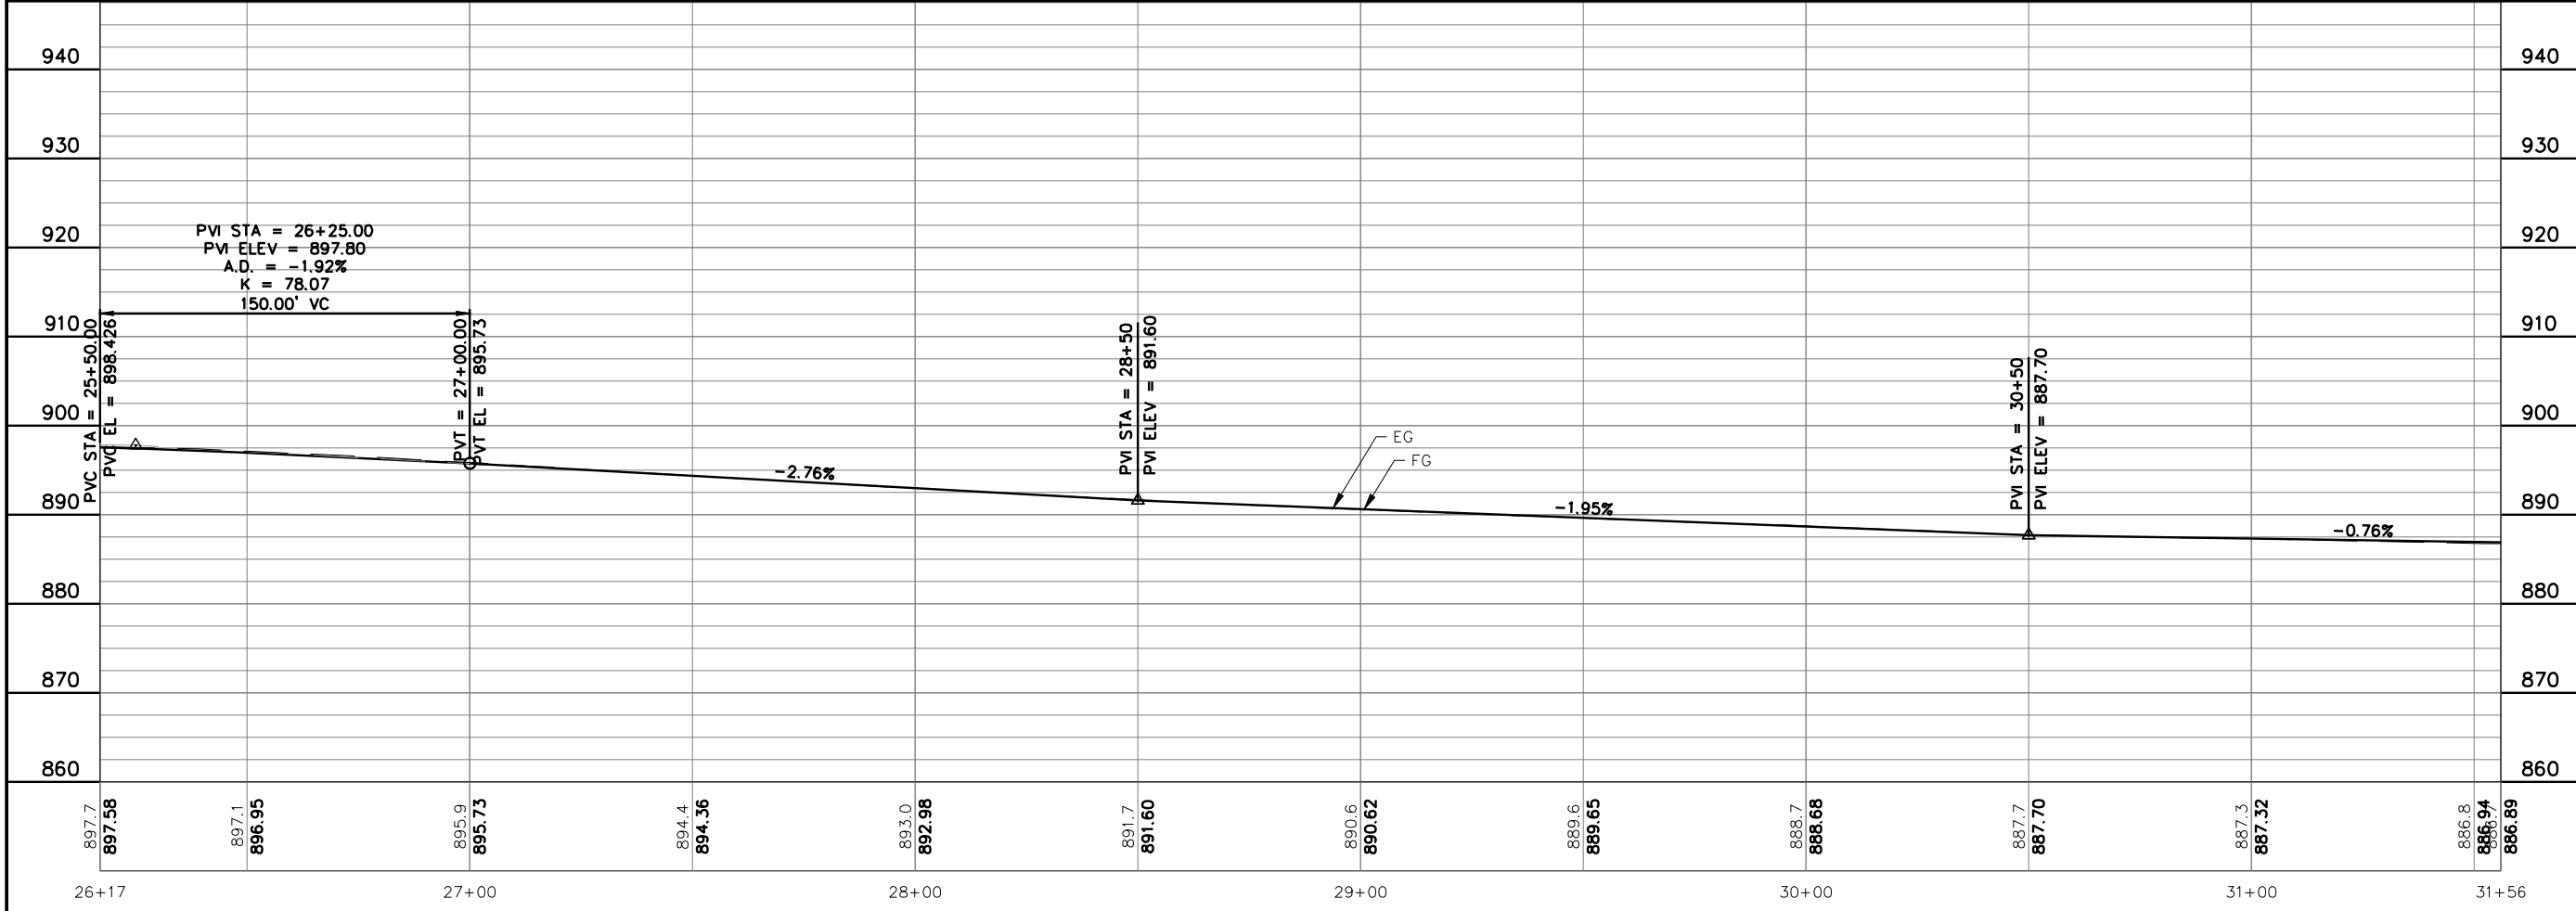

JOB NO.	M0055-909
DRAWN BY	RDJ
CHECKED BY	KRO
DATE	2021
REVISIONS	
REFERENCE FILE	00base_*.dwg
DRAWING FILE	050101_pp_*.dwg

www.cedarcorp.com  
800-472-7372

engineers • architects • planners • environmental specialists  
and surveyors • landscape architects • interior designers

2805 Walton Commons W.  
Suite 104  
Madison, WI 53718  
608-358-0033  
FAX: 608-249-4824

604 Wilson Ave.  
Menomonee, WI 54751  
920-491-9381  
715-735-9081  
FAX: 715-426-2727

CITY OF MENOMONIE  
2021 CDBG 21ST STREET RECONSTRUCTION  
DUNN COUNTY, WISCONSIN  
PLAN & PROFILE

I:\Clients-Memo\W0055 City of Menomonee\909 2021 CDBG 21st Street Reconstruction\100 Cad\dwg\050101\_pp\_0055909.dwg 03/29/21 11:33:27 AM